




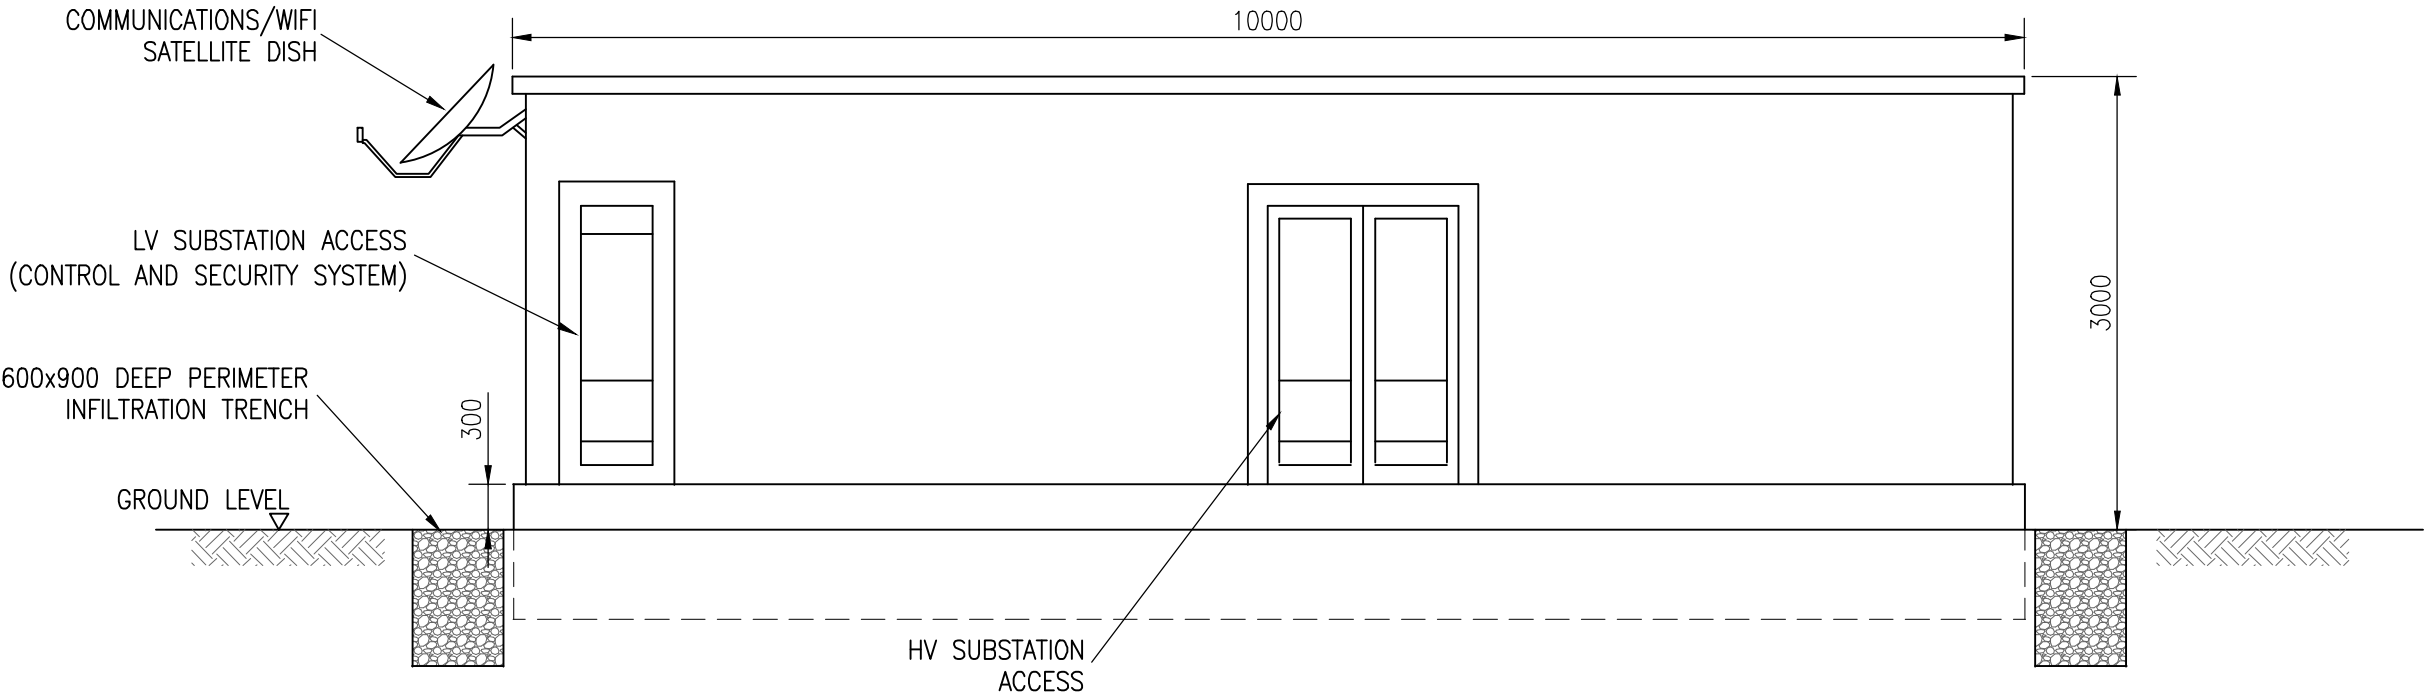


CONTROL BUILDING FRONT ELEVATION
(SCALE 1:50)

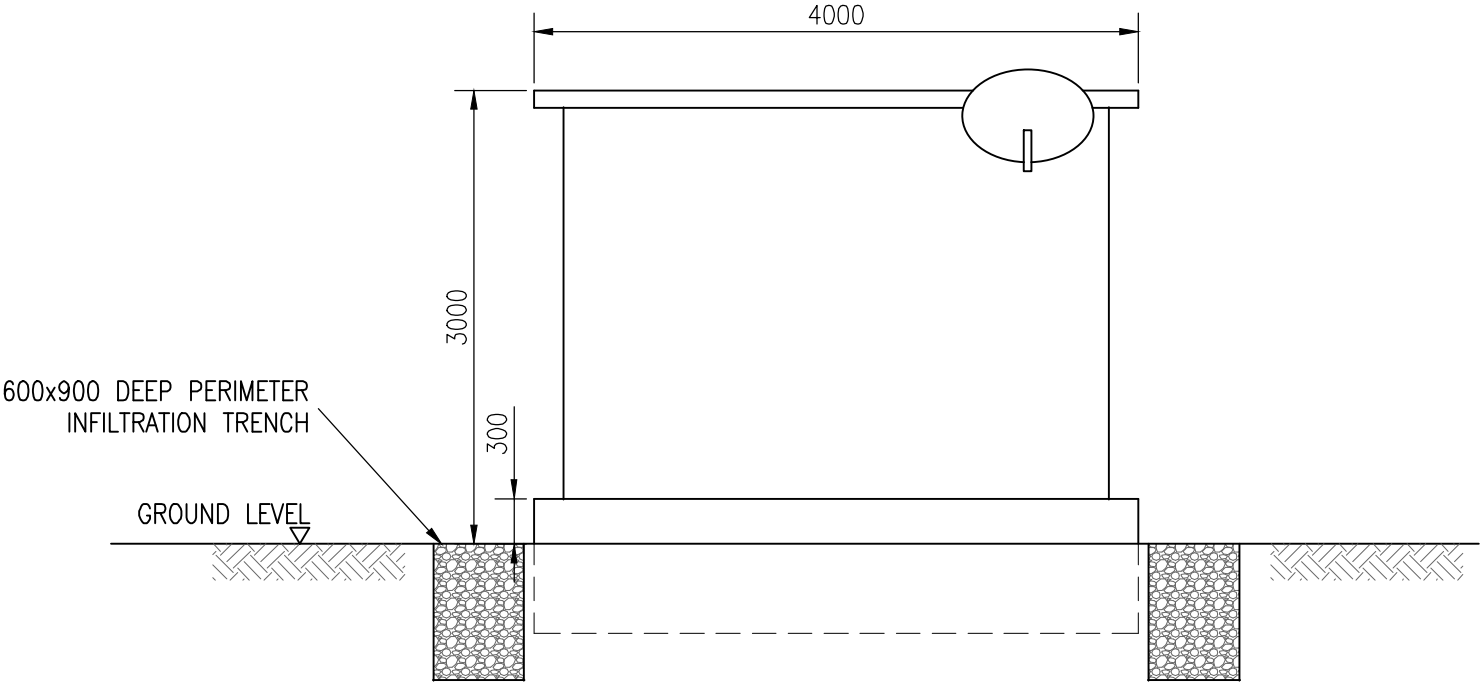

CONTROL BUILDING SIDE ELEVATION
(SCALE 1:50)

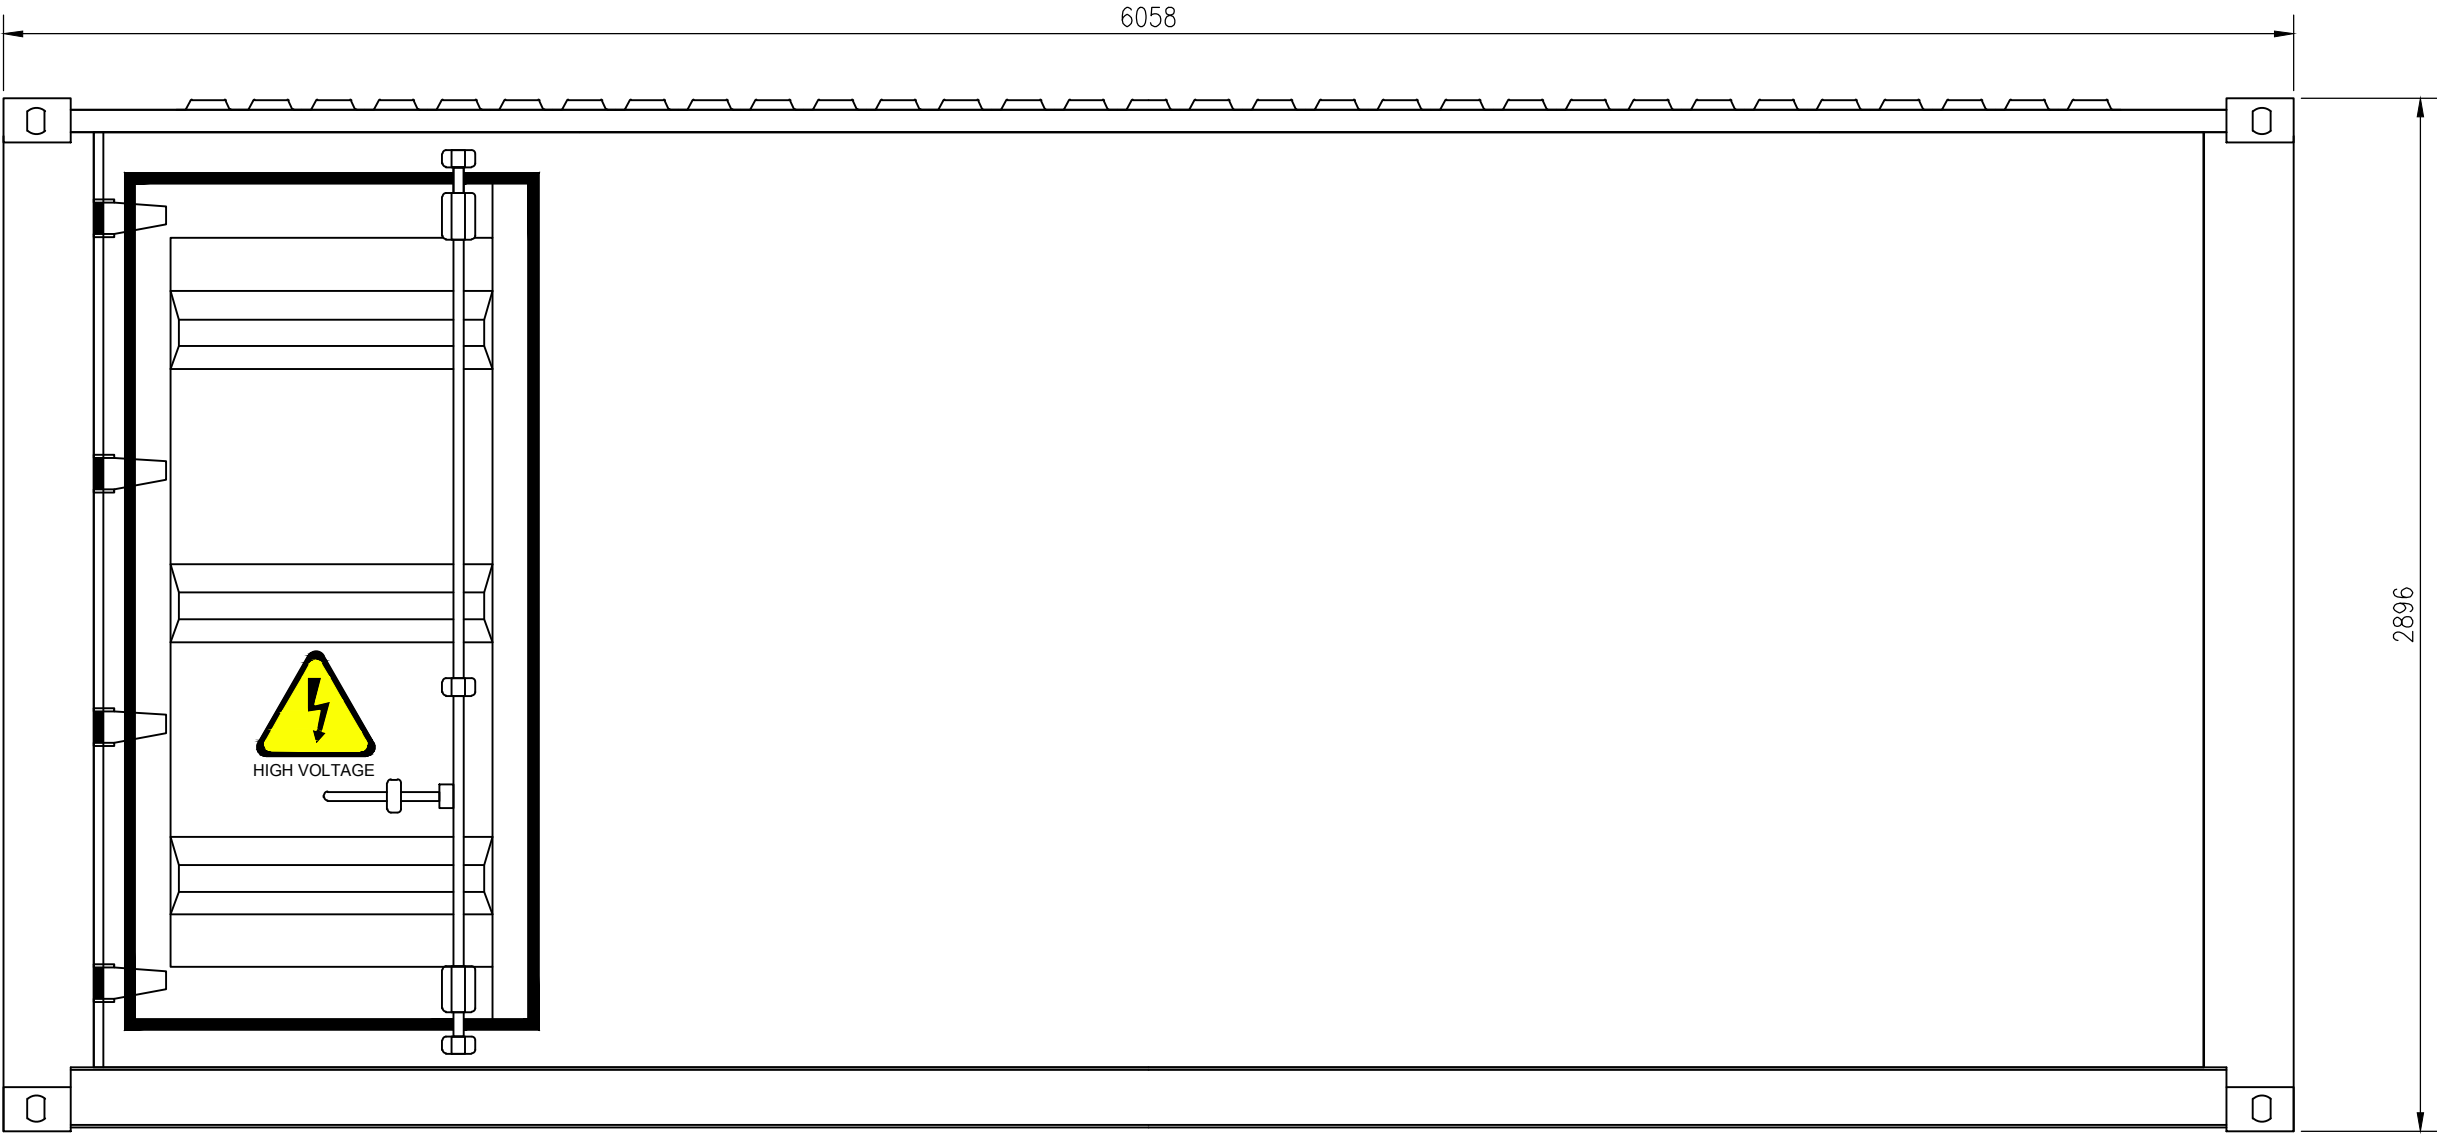

BATTERY UNIT FRONT ELEVATION
(SCALE 1:20)

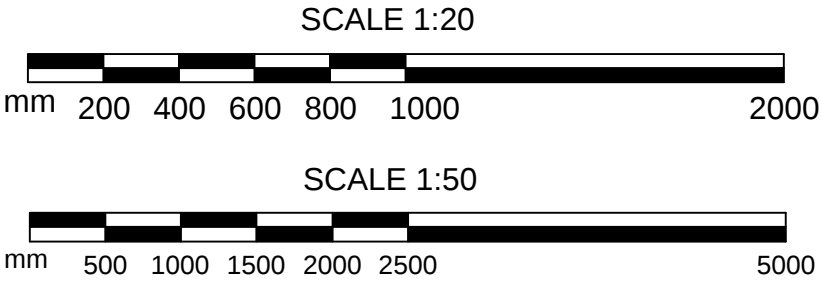

Rev.	Date	Description	Drawn	Checked	Approved



Project Title:		FAIRHURST 4th Floor, 300 Bath Street, GLASGOW, G2 4JR Tel: 0141 204 8800 www.fairhurst.co.uk <table><tr><td colspan="2">Scale at A1:</td><td colspan="2">Status:</td></tr><tr><td colspan="2">As Noted</td><td colspan="2">Planning</td></tr><tr><td>Drawn:</td><td>Checked:</td><td colspan="2">Approved:</td></tr><tr><td>KAB</td><td>SJGS</td><td colspan="2">SJGS</td></tr><tr><td>Date:</td><td>Date:</td><td colspan="2">Date:</td></tr><tr><td>13/03/25</td><td>24/04/25</td><td colspan="2">25/04/25</td></tr><tr><td colspan="3">Drawing No.:</td><td>Revision:</td></tr><tr><td colspan="3">Figure 4.8</td><td>—</td></tr></table>		Scale at A1:		Status:		As Noted		Planning		Drawn:	Checked:	Approved:		KAB	SJGS	SJGS		Date:	Date:	Date:		13/03/25	24/04/25	25/04/25		Drawing No.:			Revision:	Figure 4.8			—
Scale at A1:		Status:																																	
As Noted		Planning																																	
Drawn:	Checked:	Approved:																																	
KAB	SJGS	SJGS																																	
Date:	Date:	Date:																																	
13/03/25	24/04/25	25/04/25																																	
Drawing No.:			Revision:																																
Figure 4.8			—																																
Drawing Title:		TYPICAL CONTROL BUILDING AND BESS ELEVATIONS																																	