
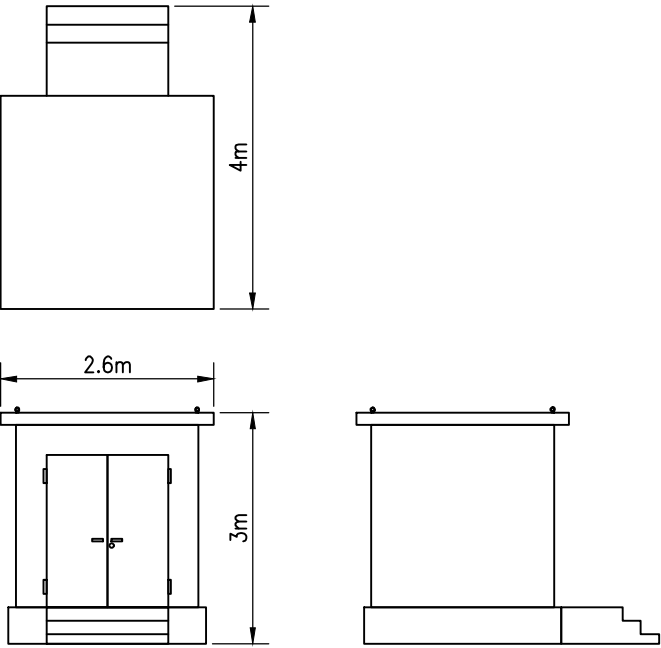


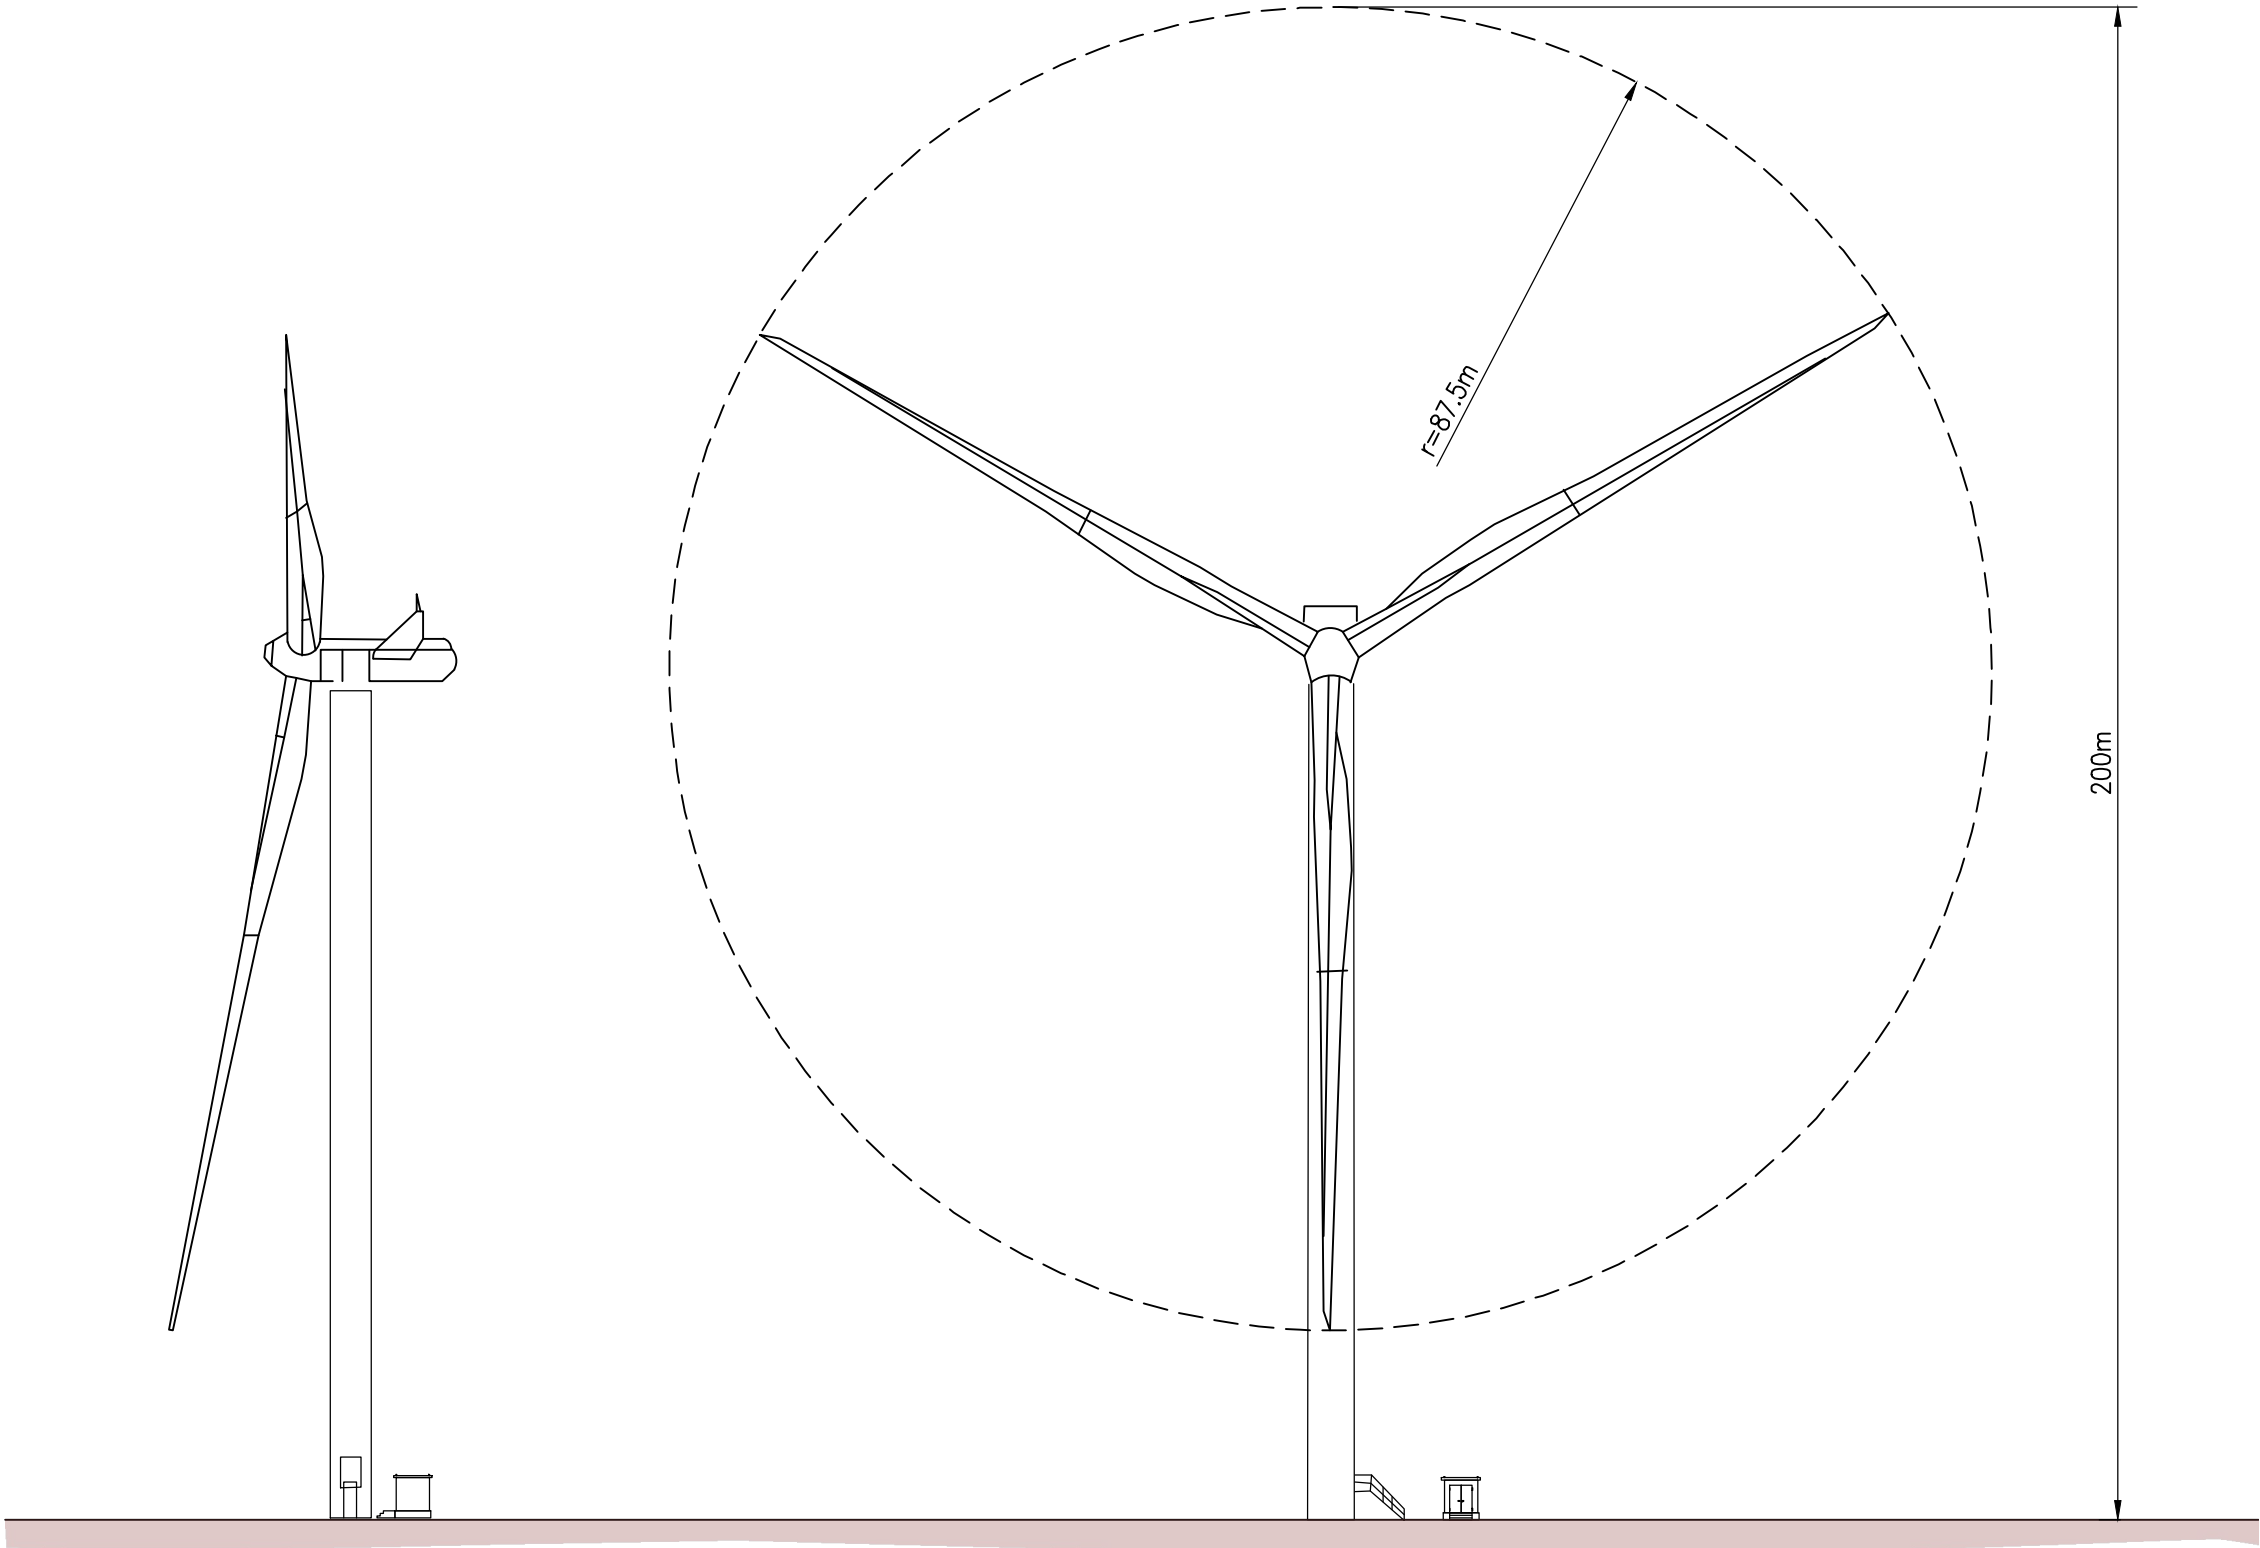

TYPICAL EXTERNAL
TRANSFORMER ELEVATIONS

	</
--	--	----