
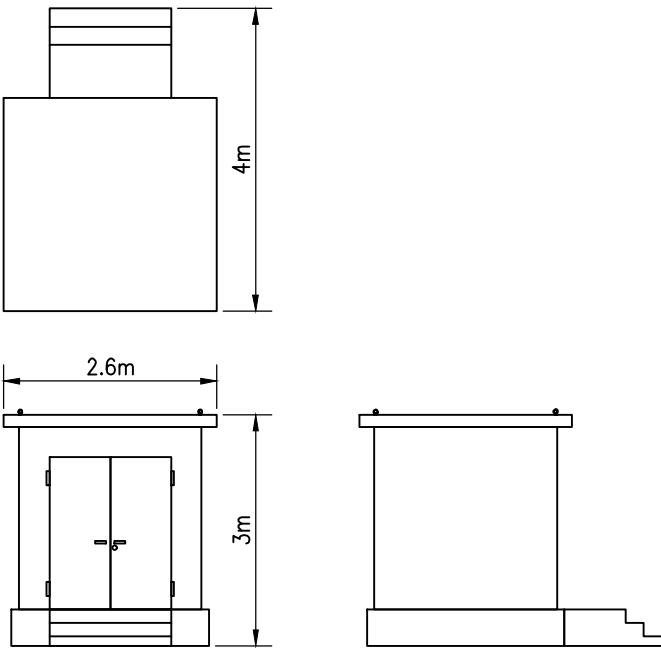


Do not scale from this drawing.

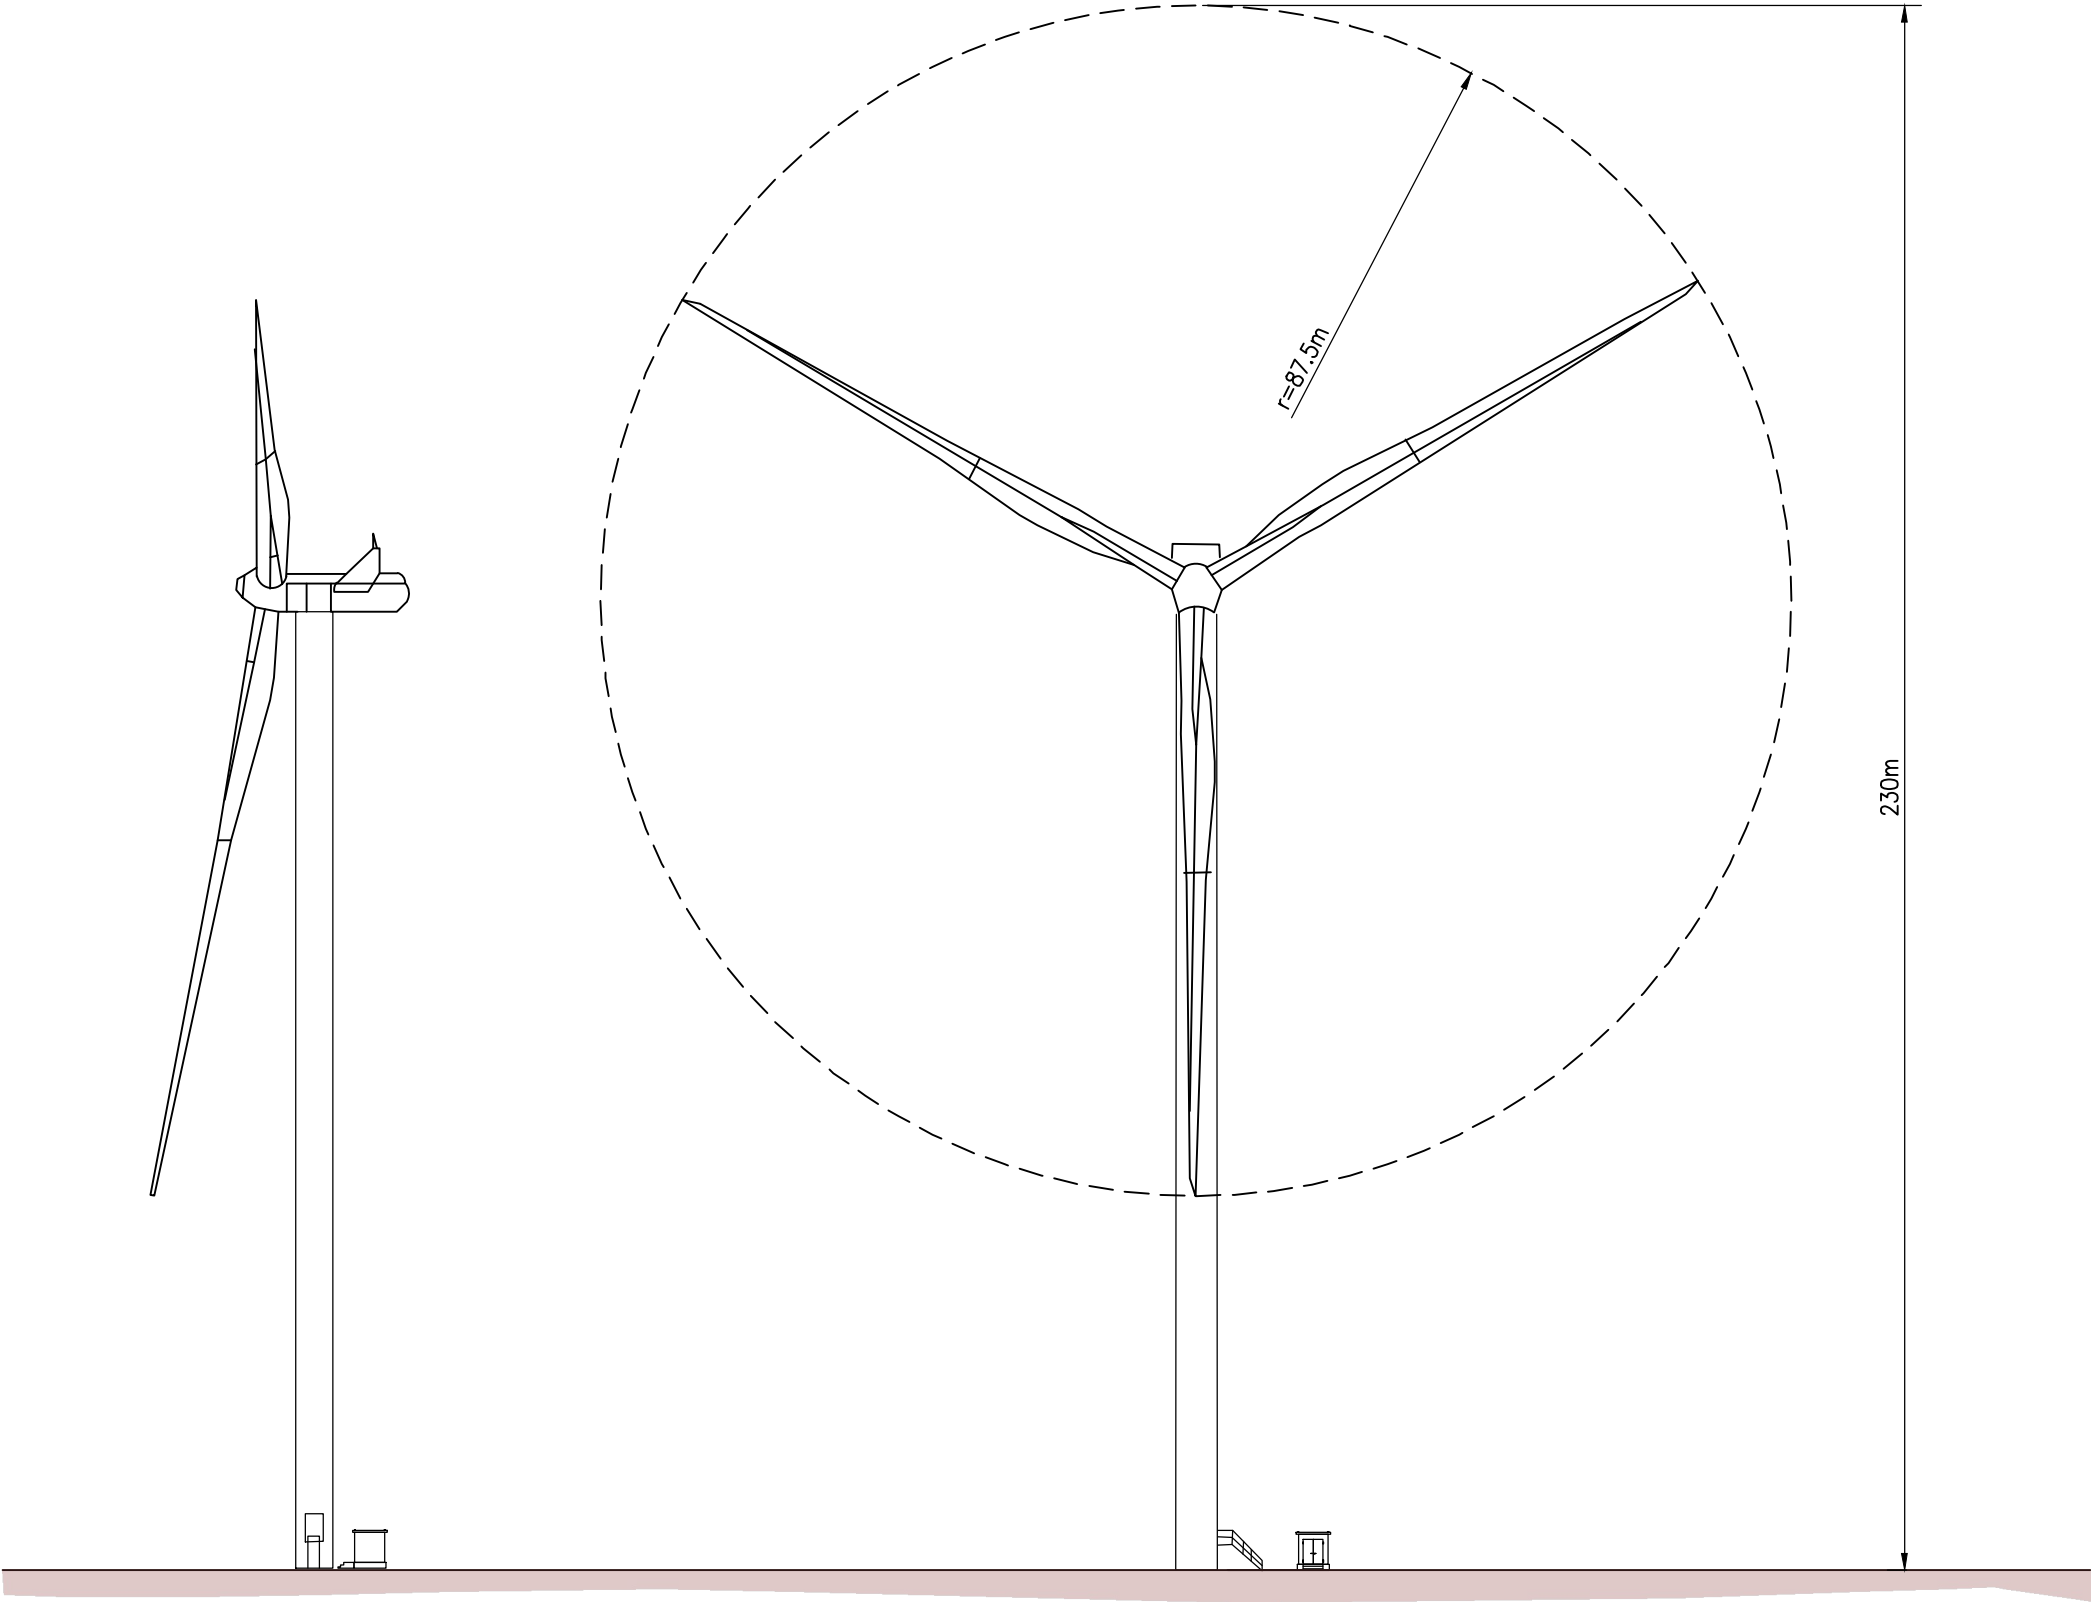

TYPICAL EXTERNAL TRANSFORMER ELEVATIONS

[illegible]