


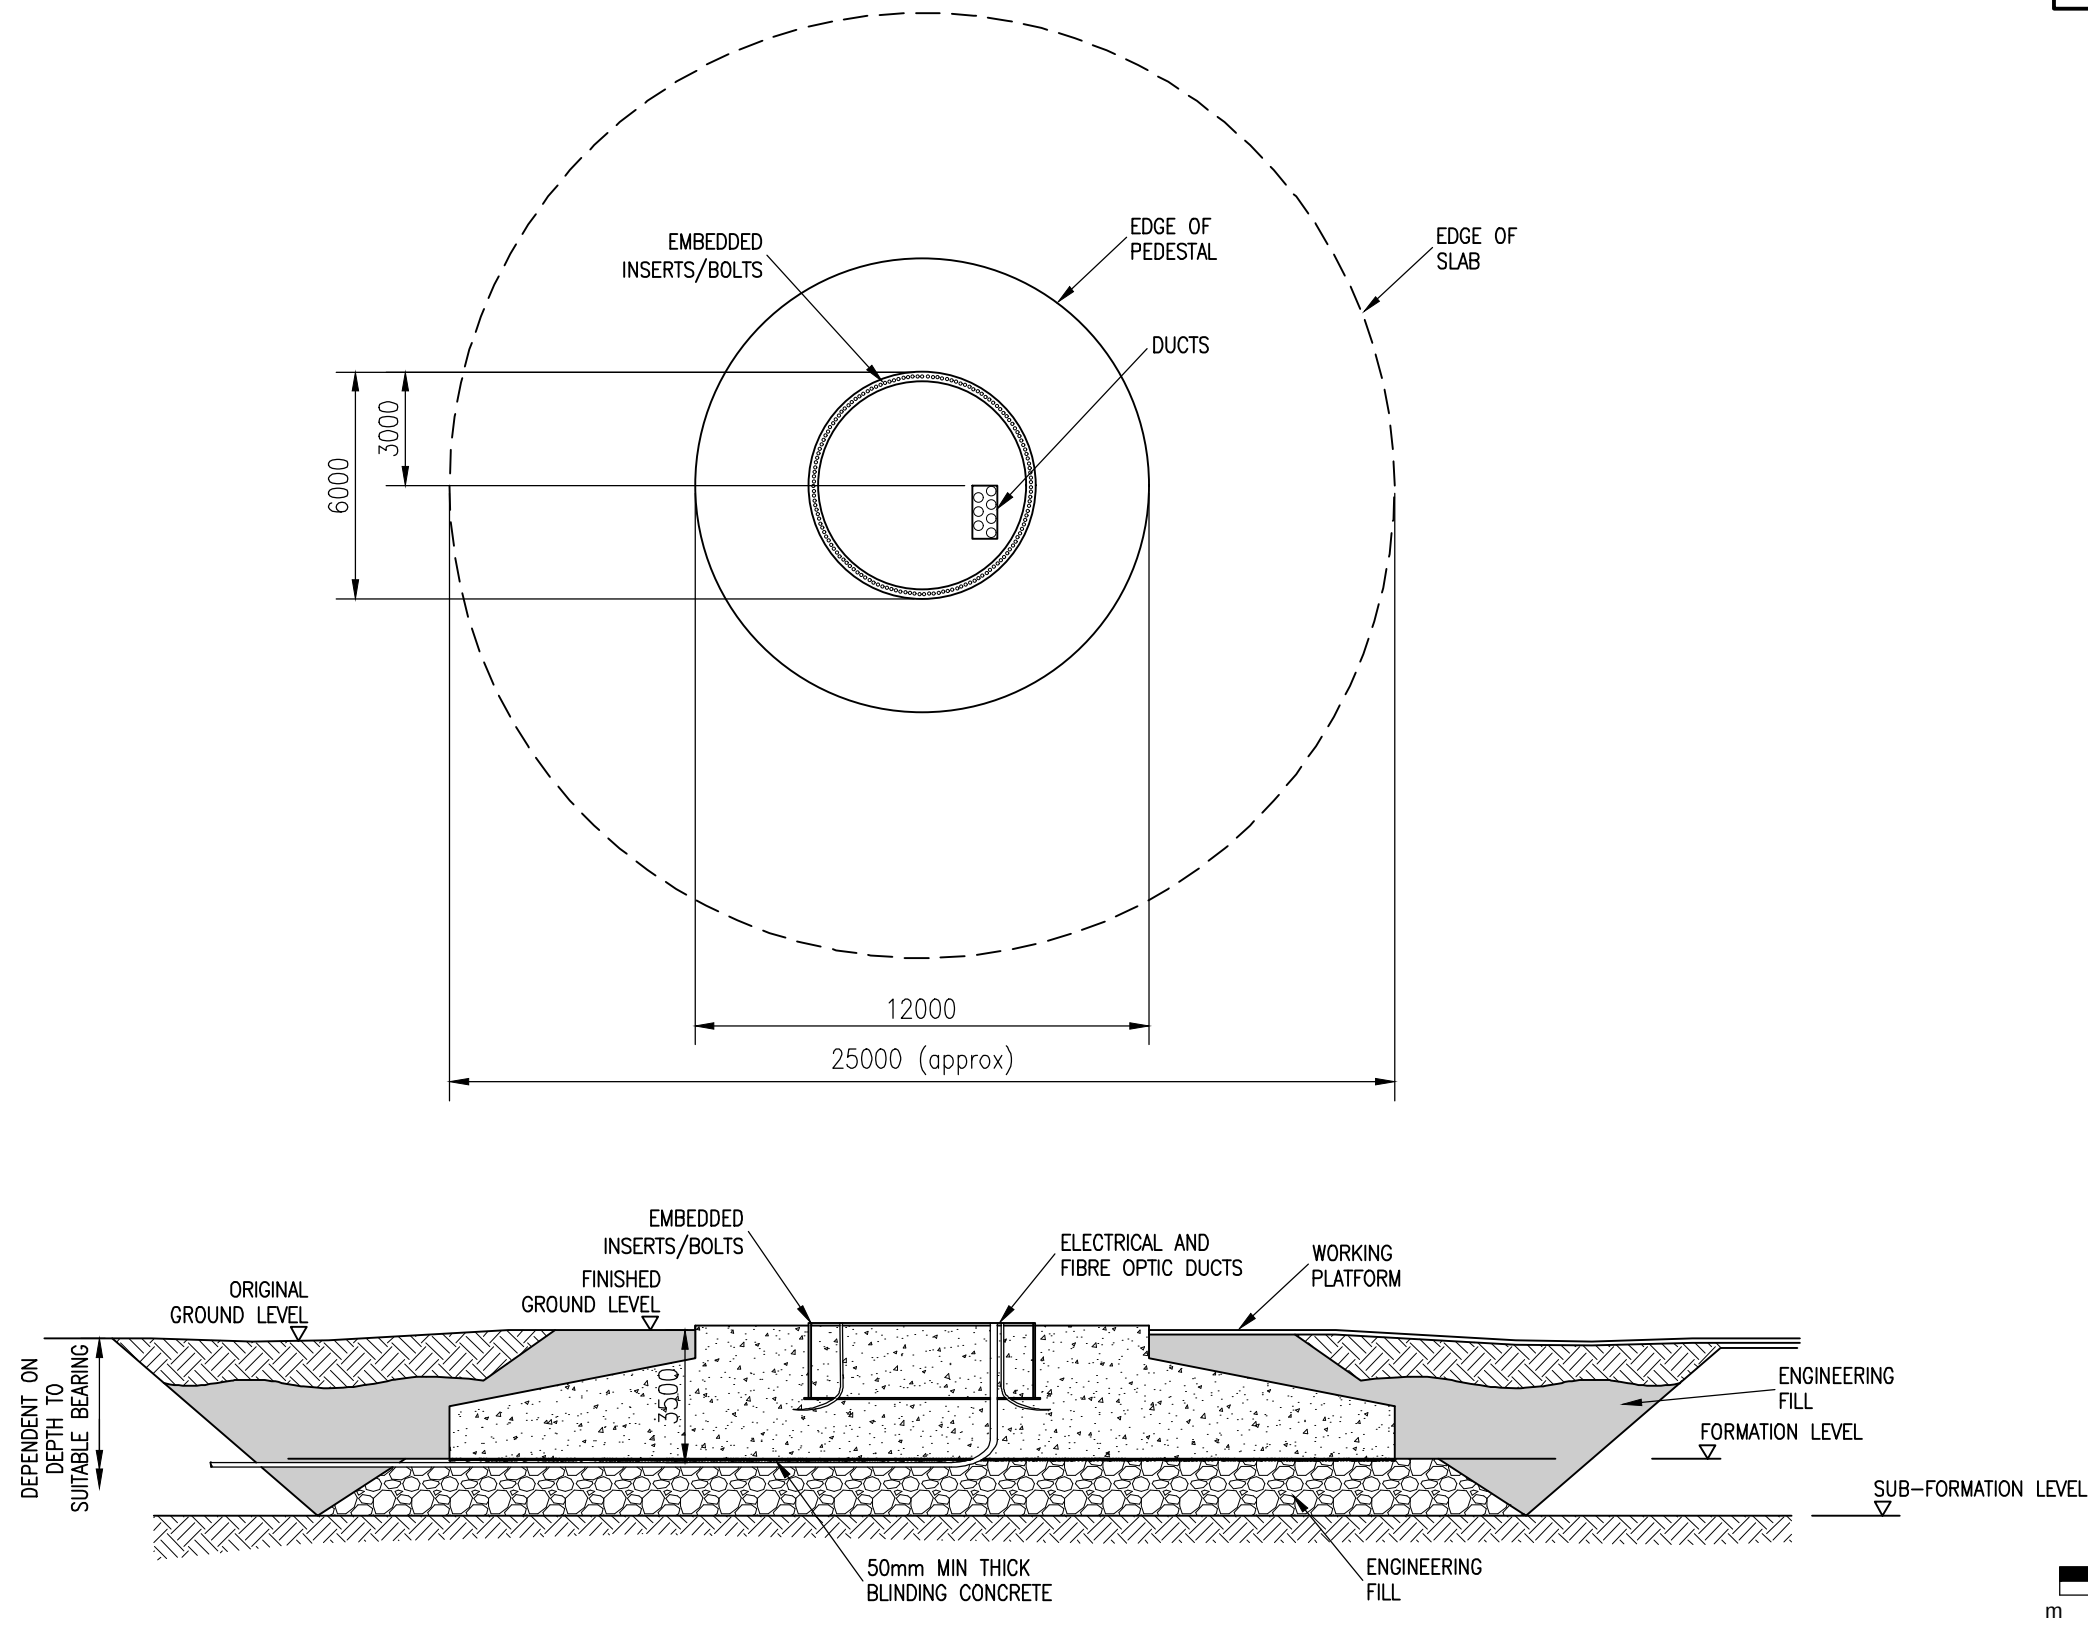

Rev.	Date	Description	Drawn	Checked	Approved

--

Client:



Project Title:

TEINDLAND WIND FARM

Drawing Title:

TYPICAL TURBINE FOUNDATIONS

FAIRHURST
4th Floor, 300 Bath Street,
GLASGOW, G2 4JR
Tel: 0141 204 8800 www.fairhurst.co.uk

Scale at A3: 1:200	Status: Planning	
Drawn: KAB	Checked: SJGS	Approved: SJGS
Date: 12/03/25	Date: 24/04/25	Date: 25/04/25
Drawing No.:		Revision:

Figure 4.3—