
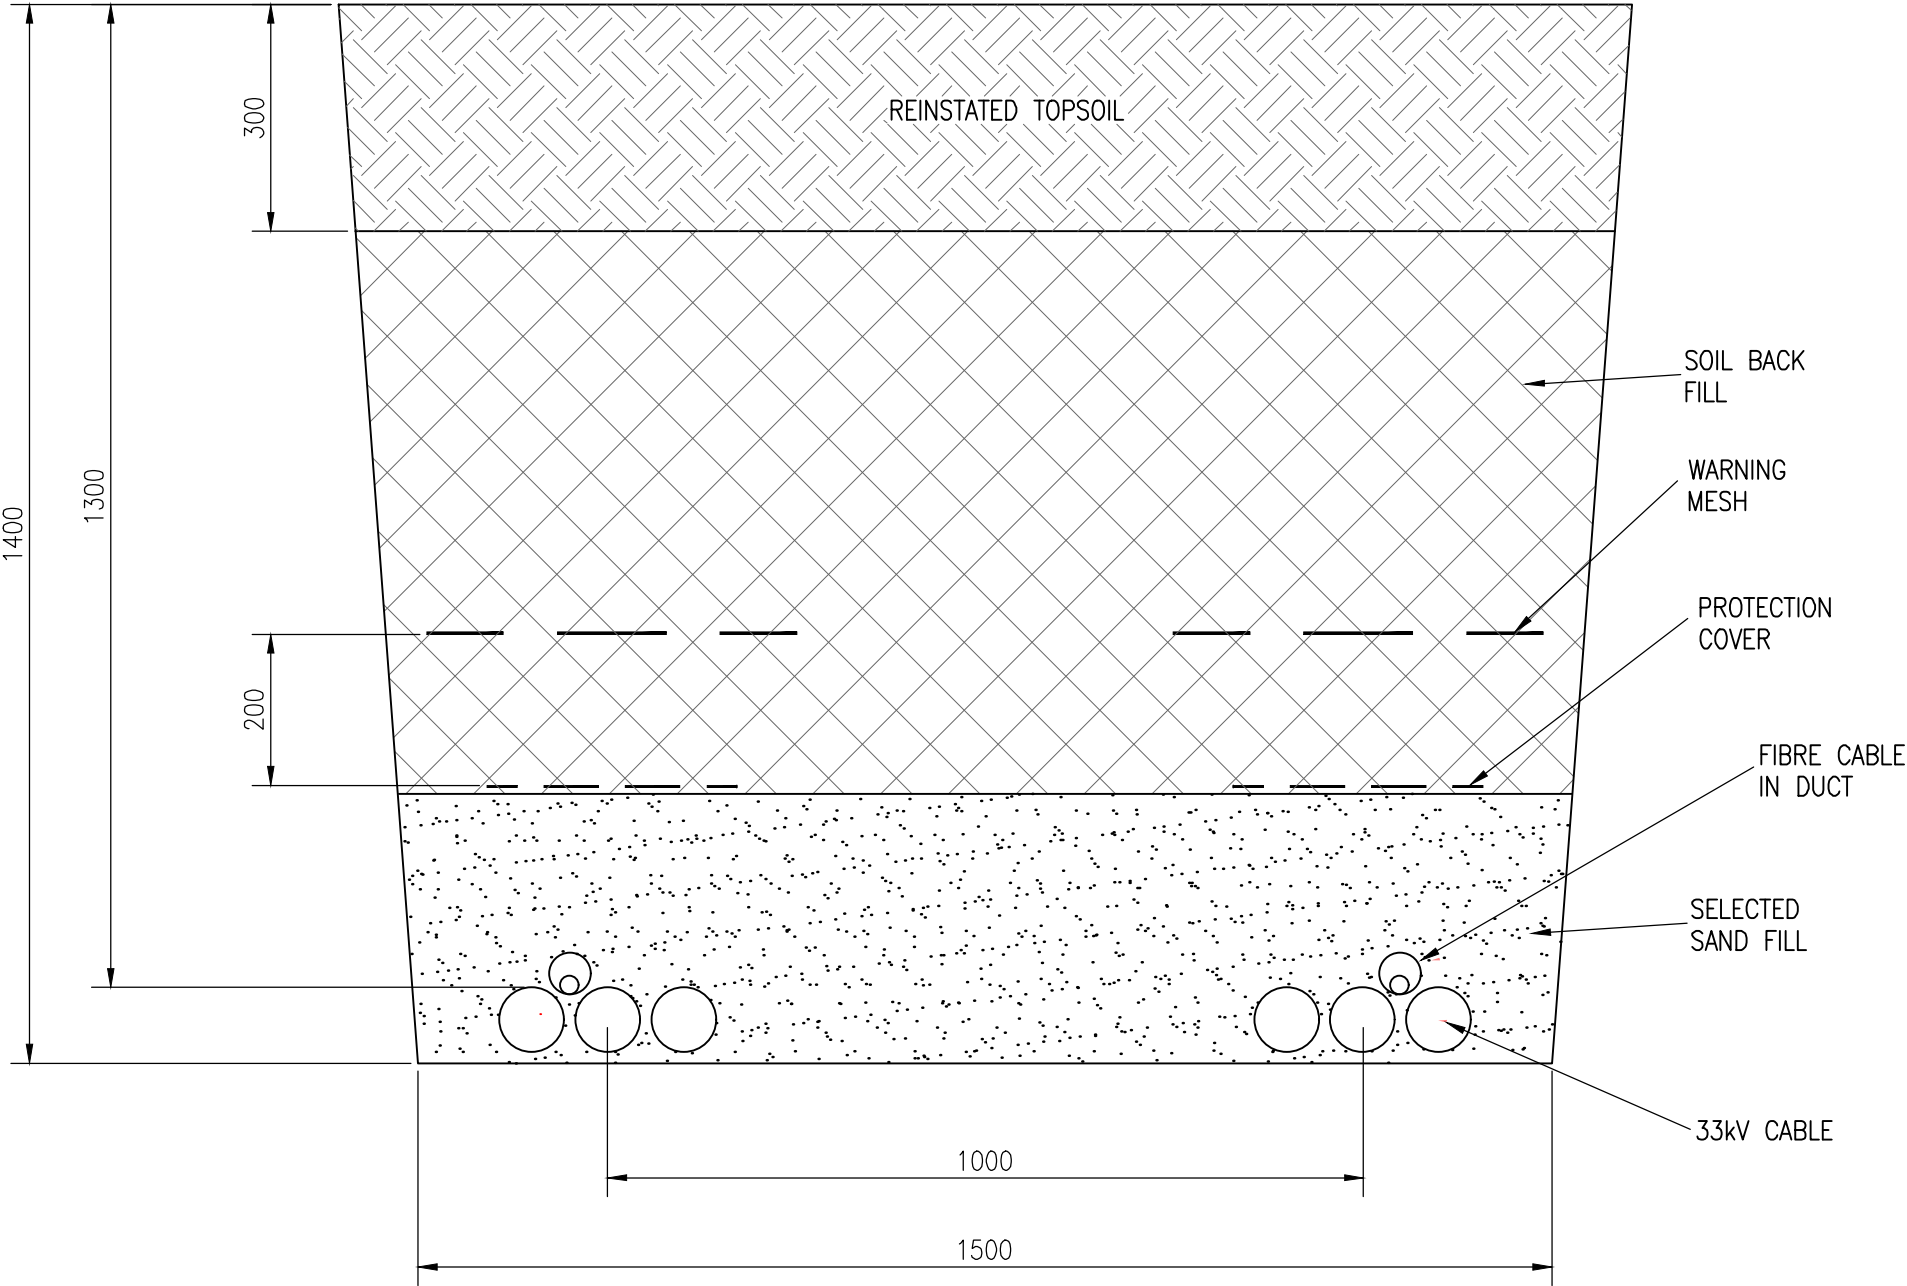


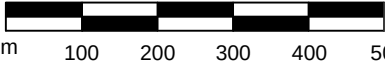

TYPICAL CABLE TRENCH

(SCALE 1:10)

SCALE 1:10

[illegible]