




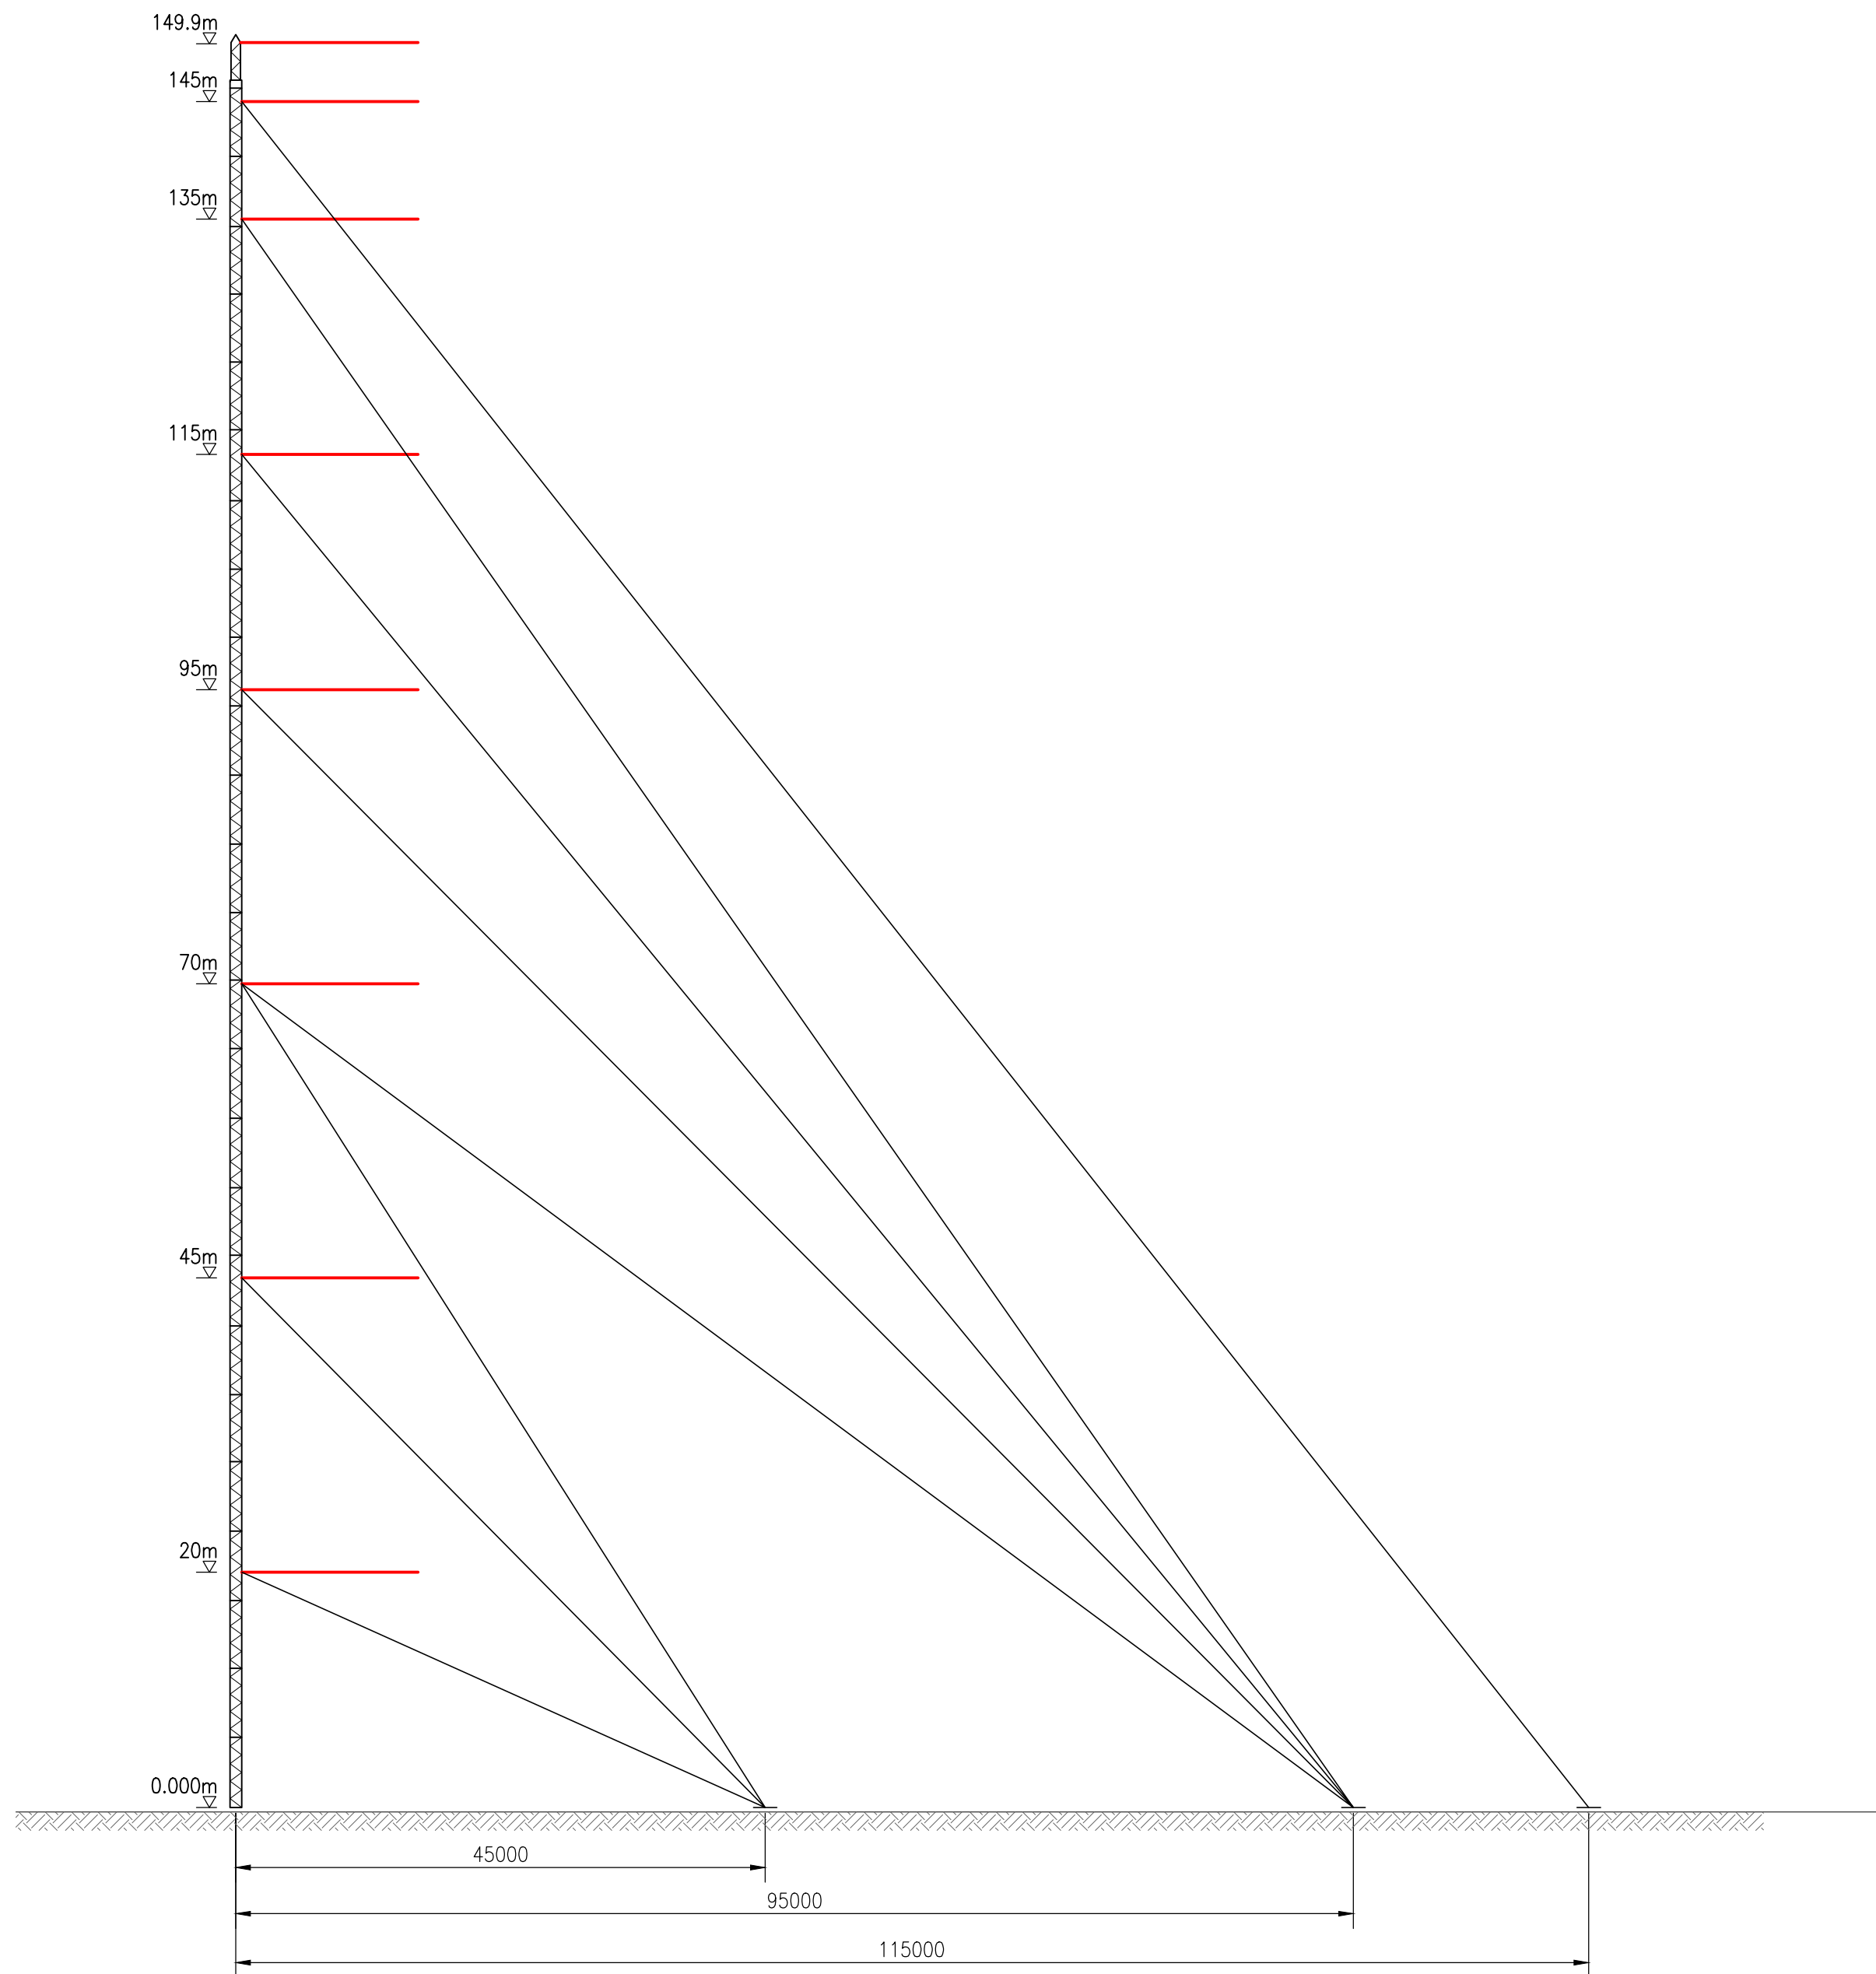

METEOROLOGICAL MAST ELEVATION
(SCALE 1:500)

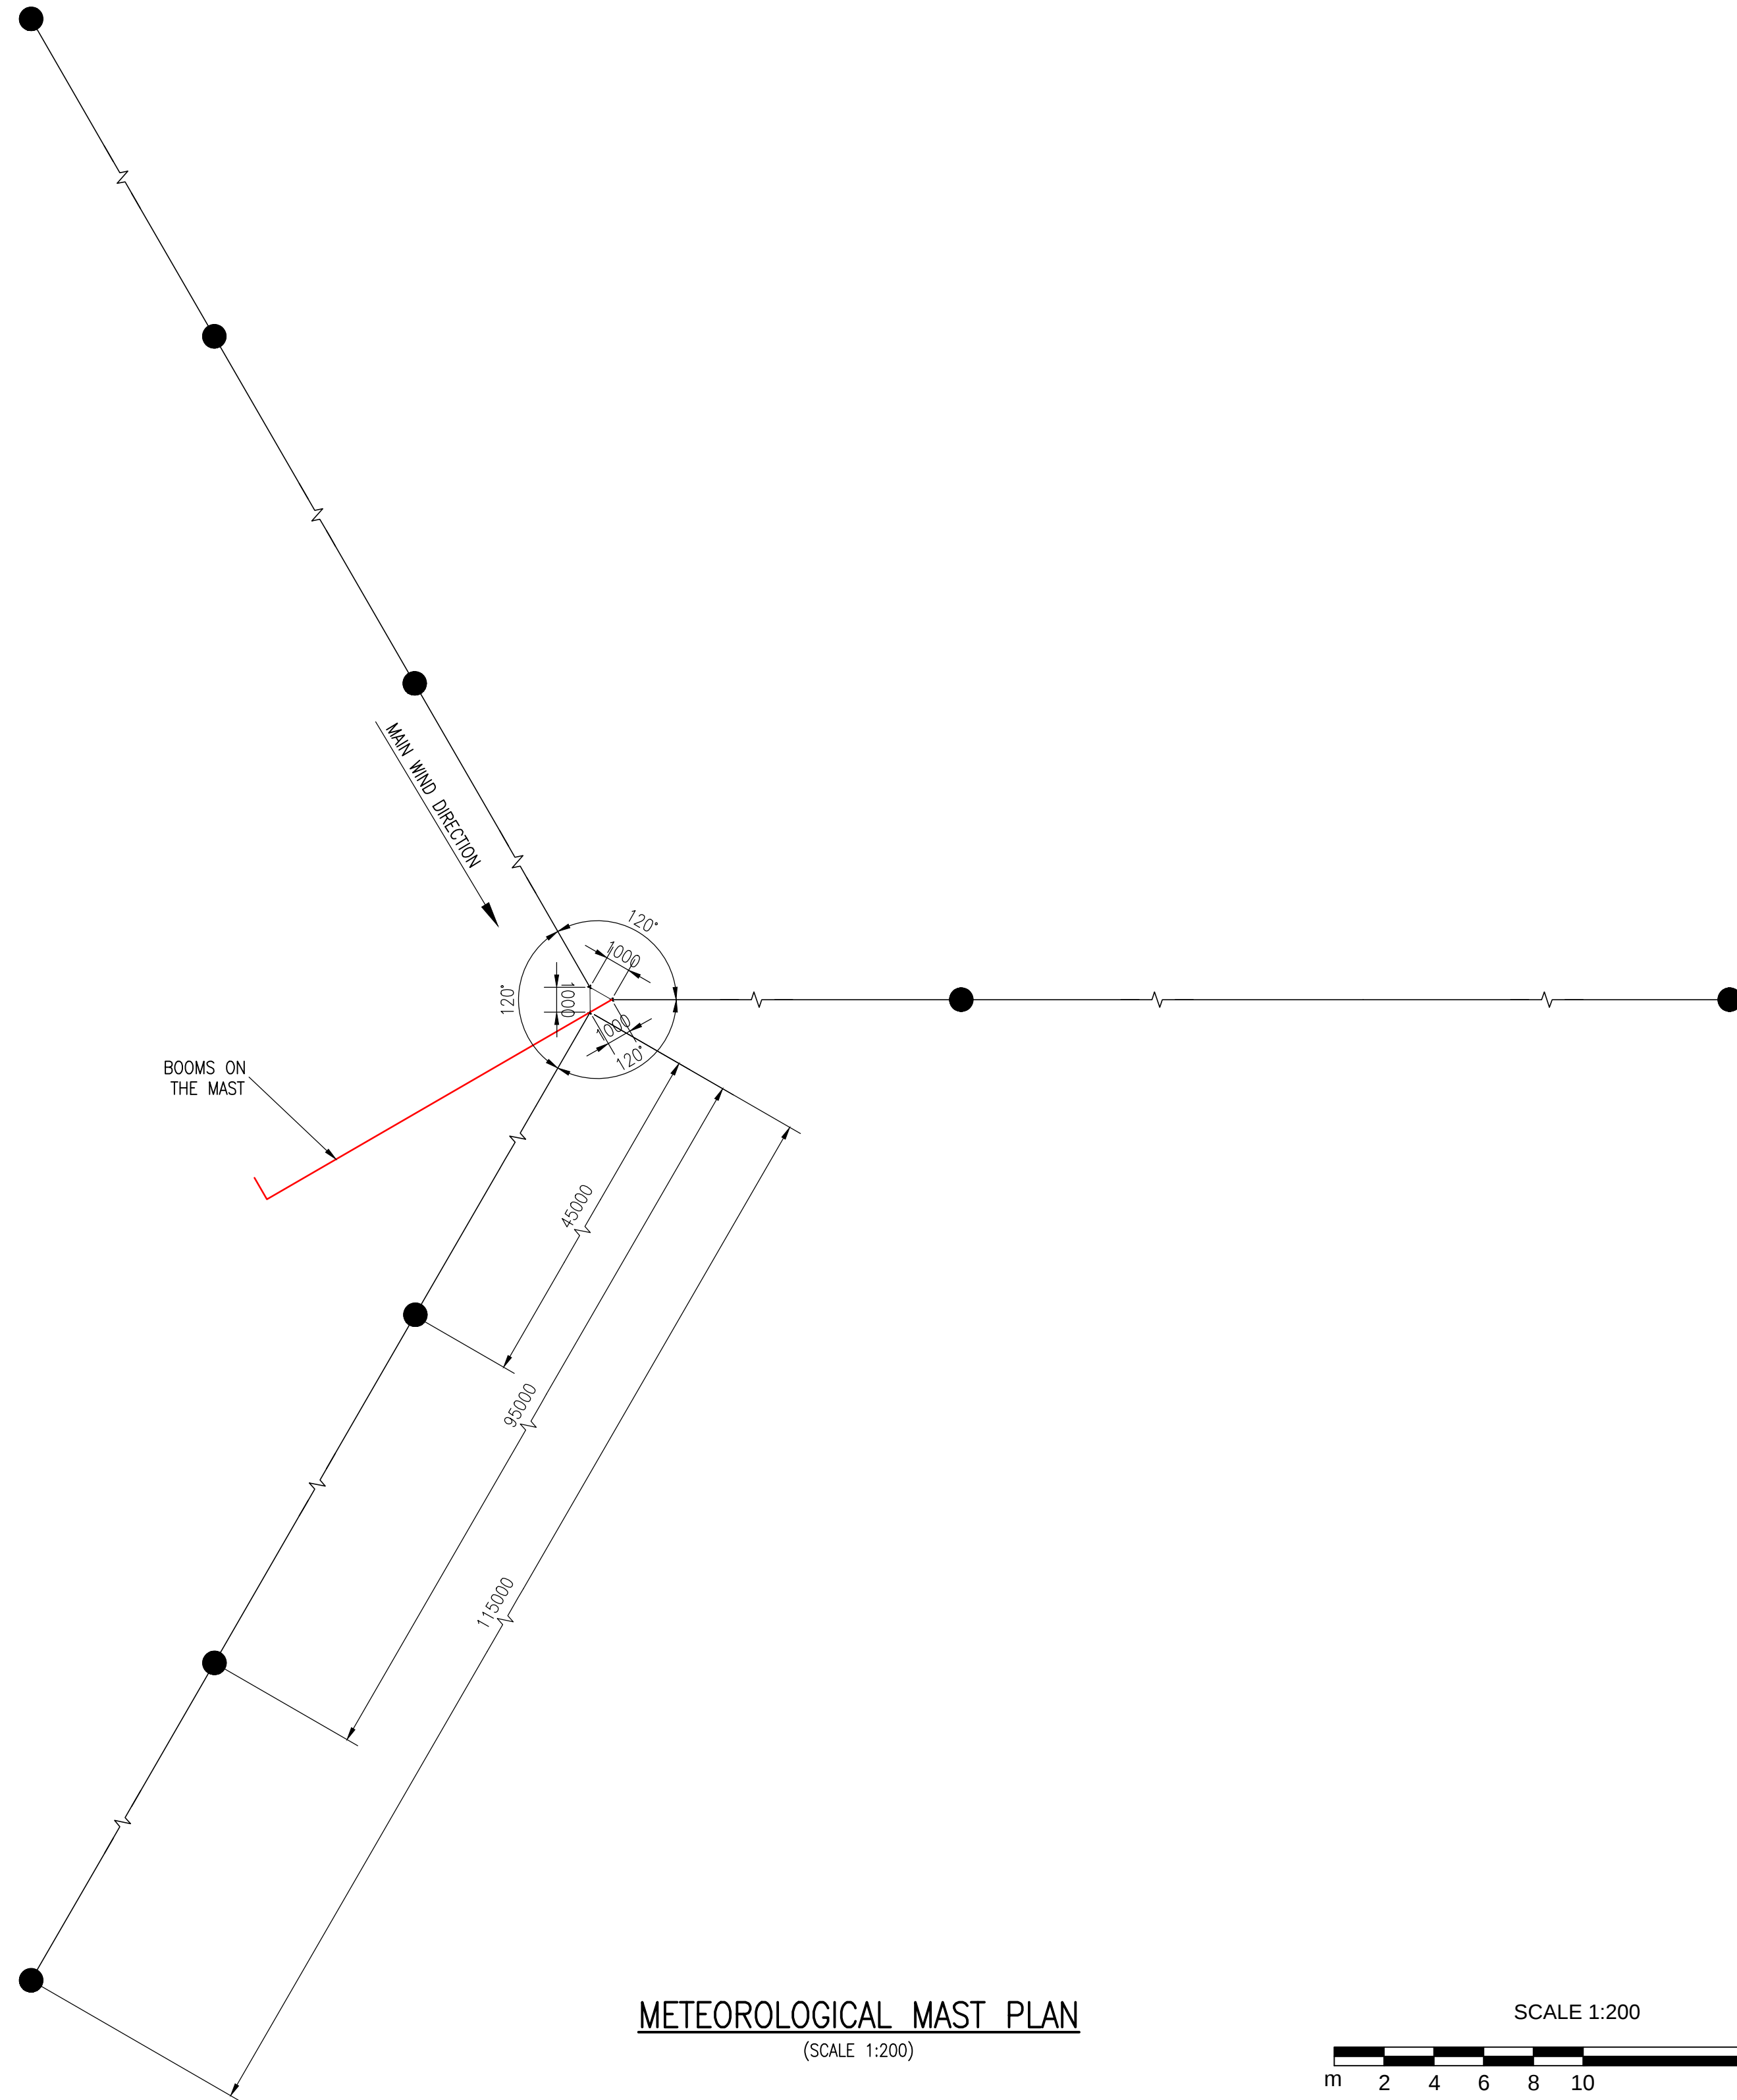

METEOROLOGICAL MAST PLAN
(SCALE 1:200)

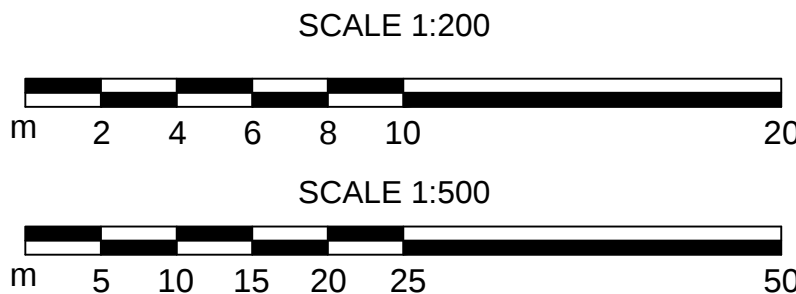

Rev.	Date	Description	Drawn	Checked	Approved



Project Title:
TEINDLAND WIND FARM

Drawing Title:
TYPICAL METEOROLOGICAL MAST

FAIRHURST

4th Floor, 300 Bath Street,
GLASGOW, G2 4JR
Tel: 0141 204 8800 www.fairhurst.co.uk

Scale at A1:
As Noted

Status:
Planning

Drawn:
KAB

Checked:
SJGS

Approved:
SJGS

Date:
03/04/25

Date:
24/04/25

Date:
25/04/25

Drawing No.:
Figure 4.13

Revision:
-