




Rev.	Date	Description	Drawn	Checked	Approved

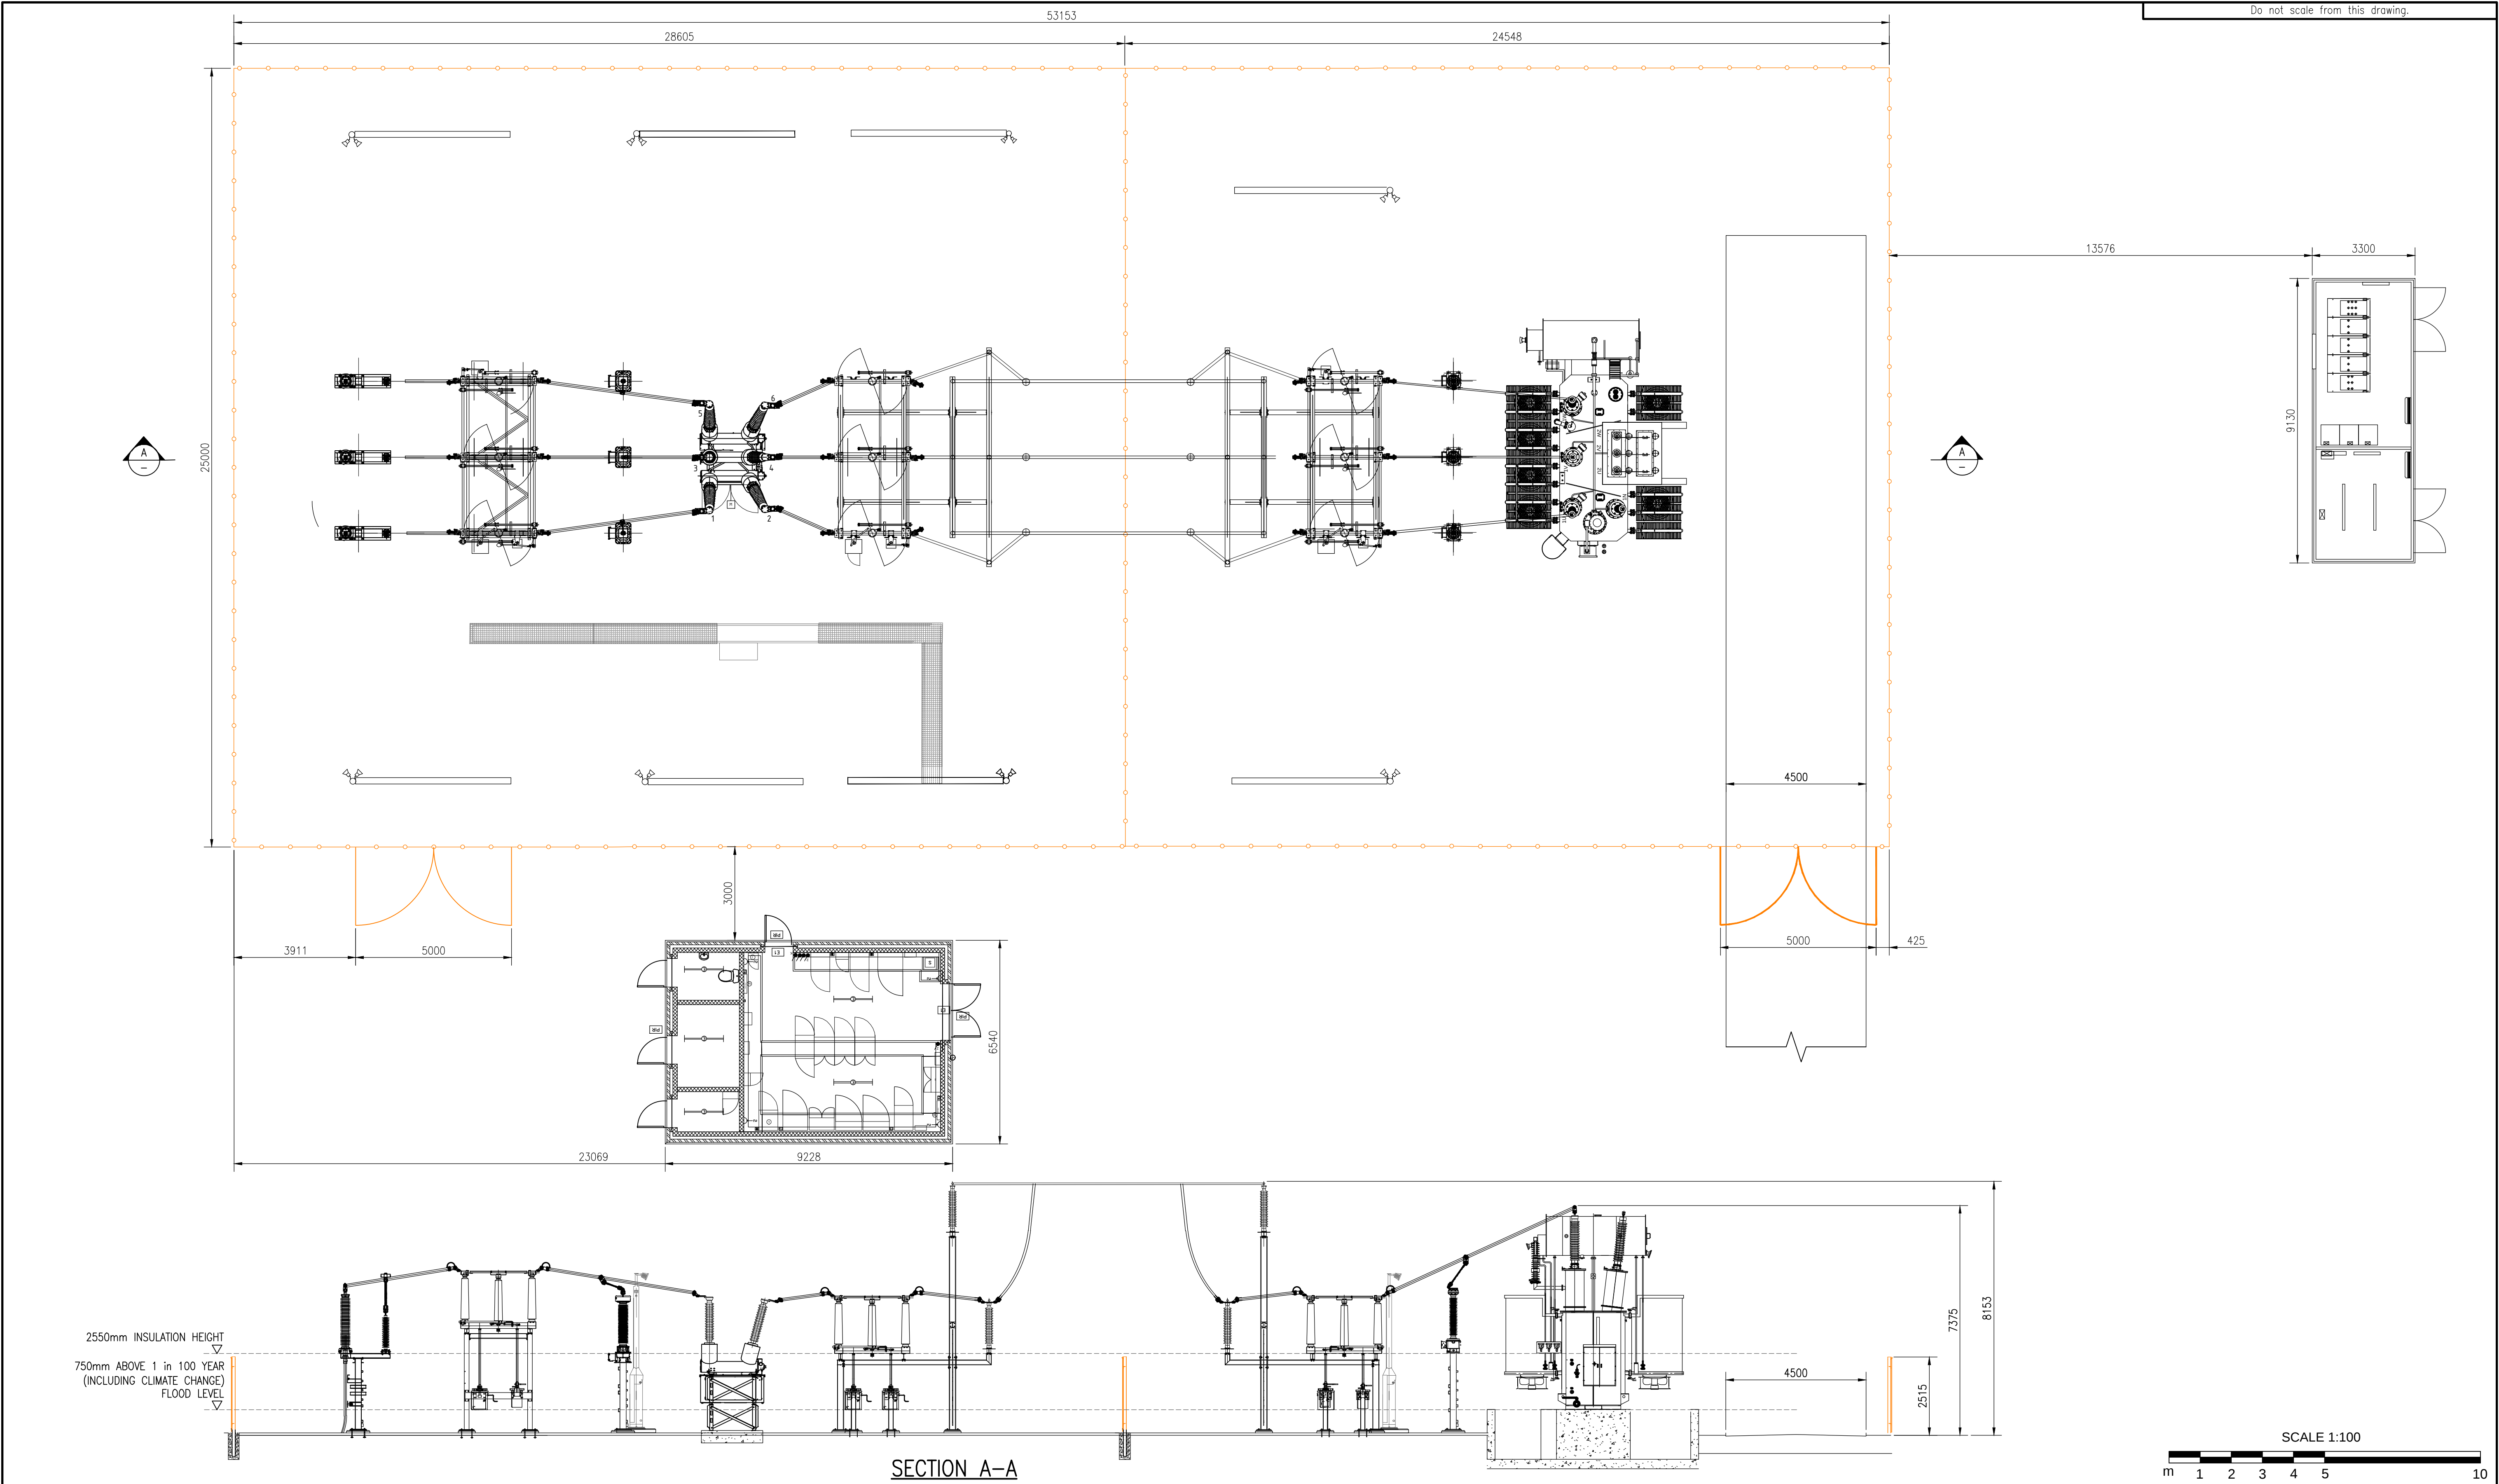

Project Title:		
TEINDLAND WIND FARM		
Scale at A1:		
1:100		
Drawing Title:		
TYPICAL SUBSTATION LAYOUT AND ELEVATIONS		

Project Title:		
TEINDLAND WIND FARM		
4th Floor, 300 Bath Street, GLASGOW, G2 4JR Tel: 0141 204 8800 www.fairhurst.co.uk		
Scale at A1:	Status:	
1:100	Planning	
Drawn:	Checked:	Approved:
KAB	SJGS	SJGS
Date:	Date:	Date:
14/03/25	24/04/25	25/04/25
Drawing No.:	Revision:	
	Figure 4.6	